


±37'-6" (±) Top of roof =
 property line
 ±25'-6" Fascia el. (2nd Floor)
 ±12'-6" El. upper level / main house/
 ±10'-0" El. upper lev. / quest house/
 ±6'-5" El. Fascia
 5' hedge at P.L.
 ±0'-0" Main level
 -0'-6" courtyard el.

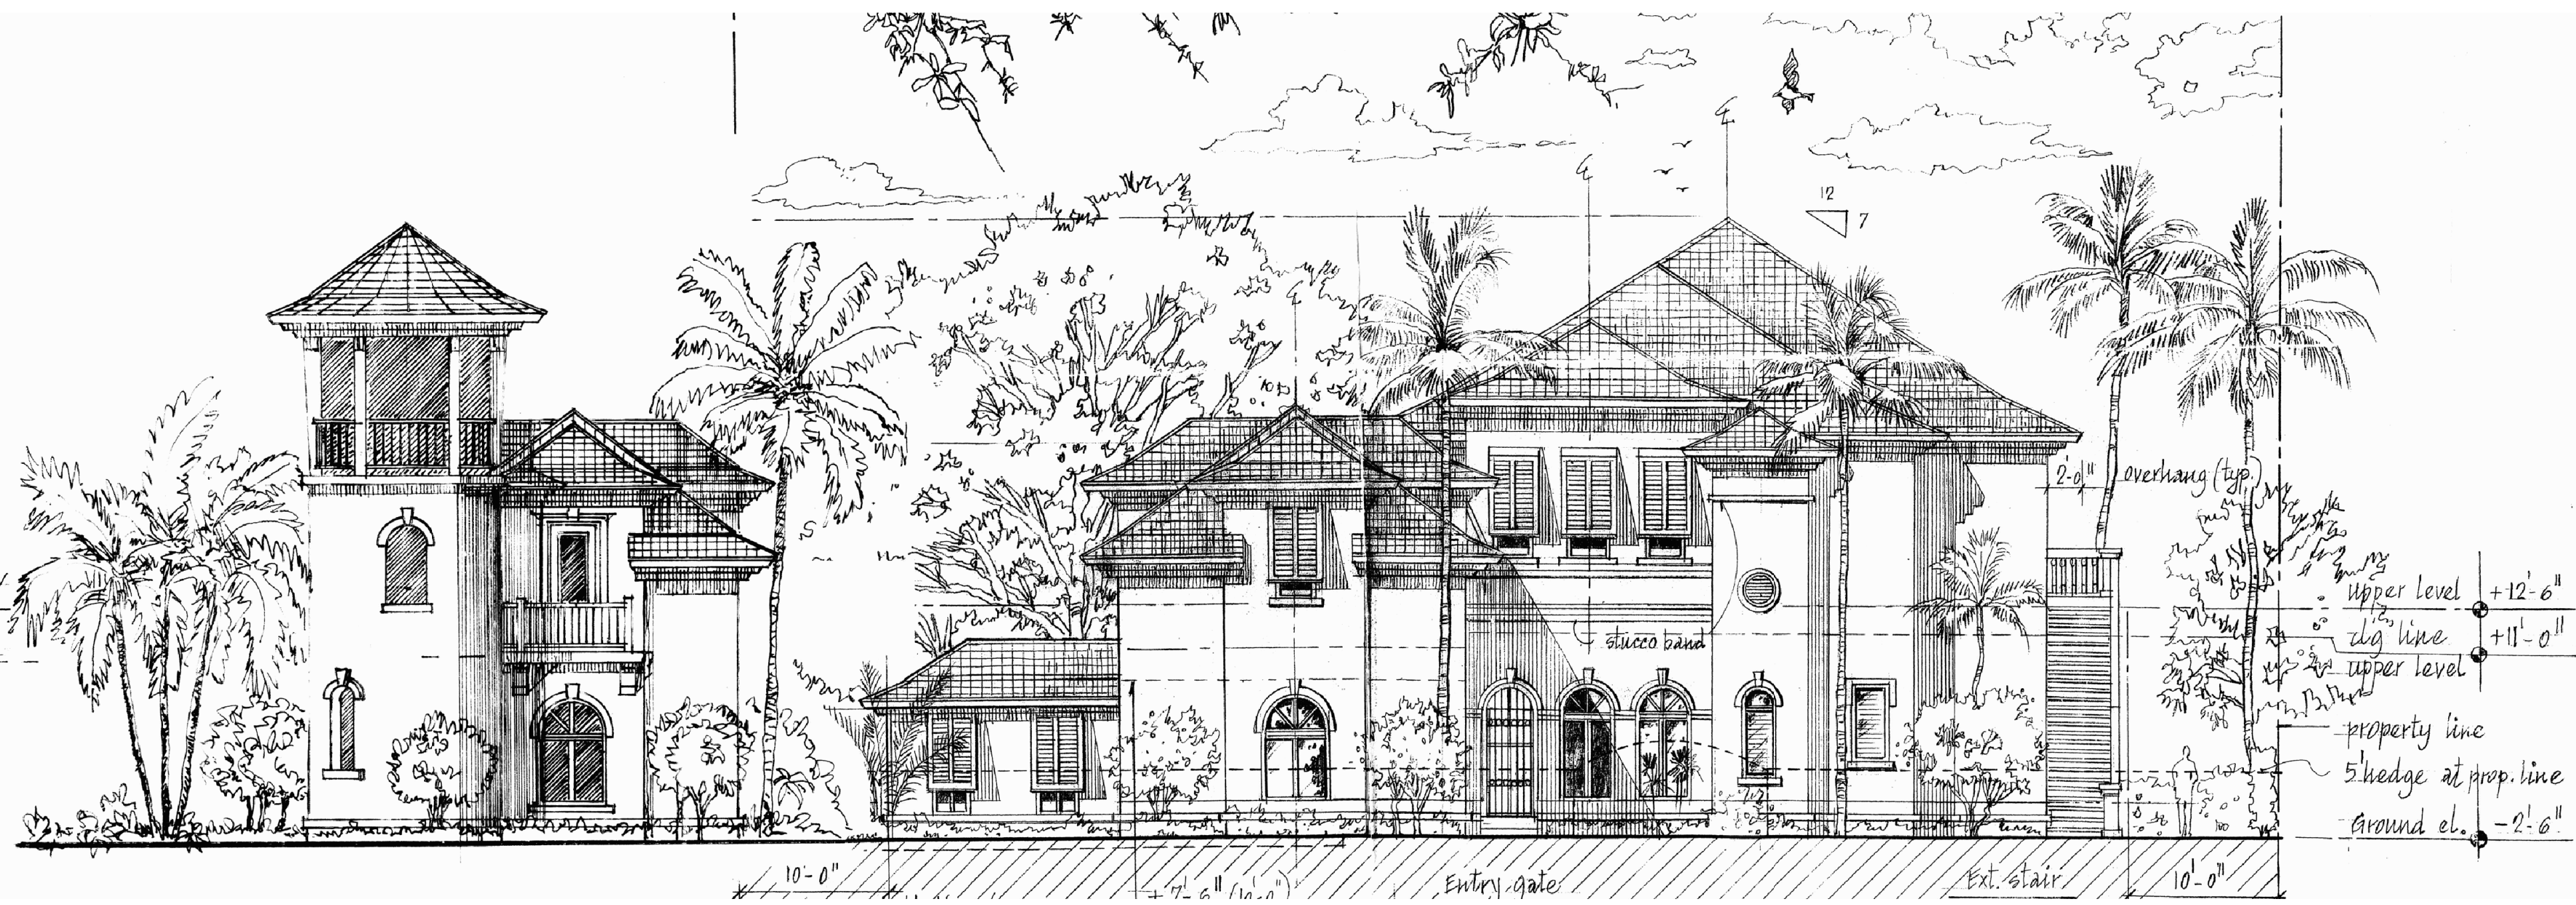

upper level +12'-6"
 dig line +11'-0"
 upper level
 property line
 5' hedge at prop. line
 ground el. -2'-6"

Main House & New Garage Front/Street Facade
 Scale: 1/8" = 1'-0"

Armentrout Residence - Garage & Sunset Deck
 Lot 12 - Charlotte Island - Old Fort Bay - New Providence - Bahamas